



Front elevation


Side elevation

Section 1

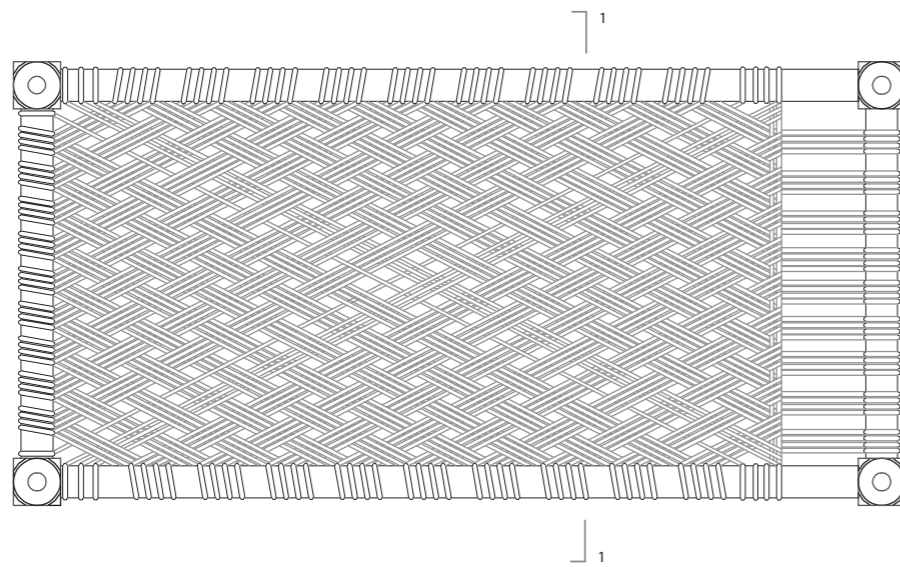


Plan (Top view)

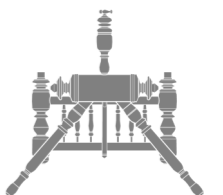

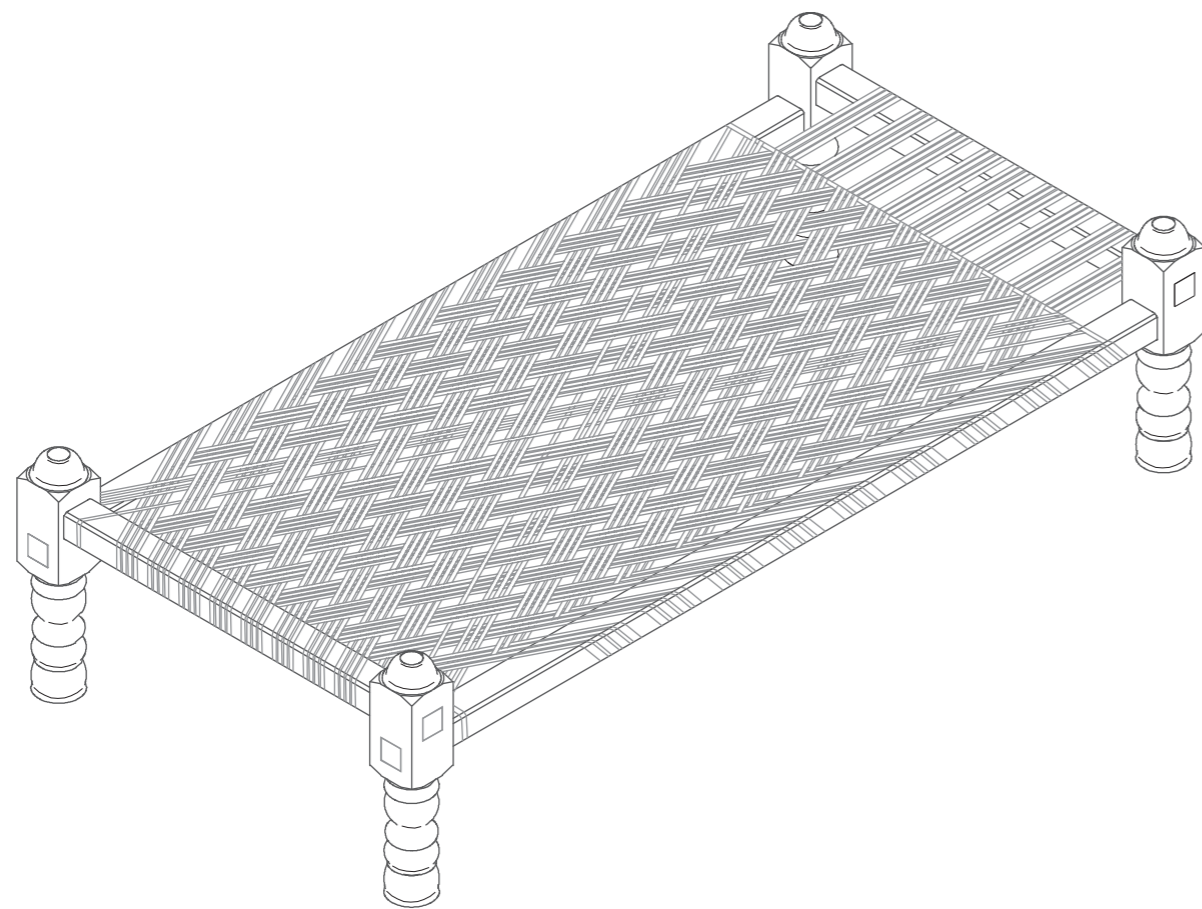

Isometric view

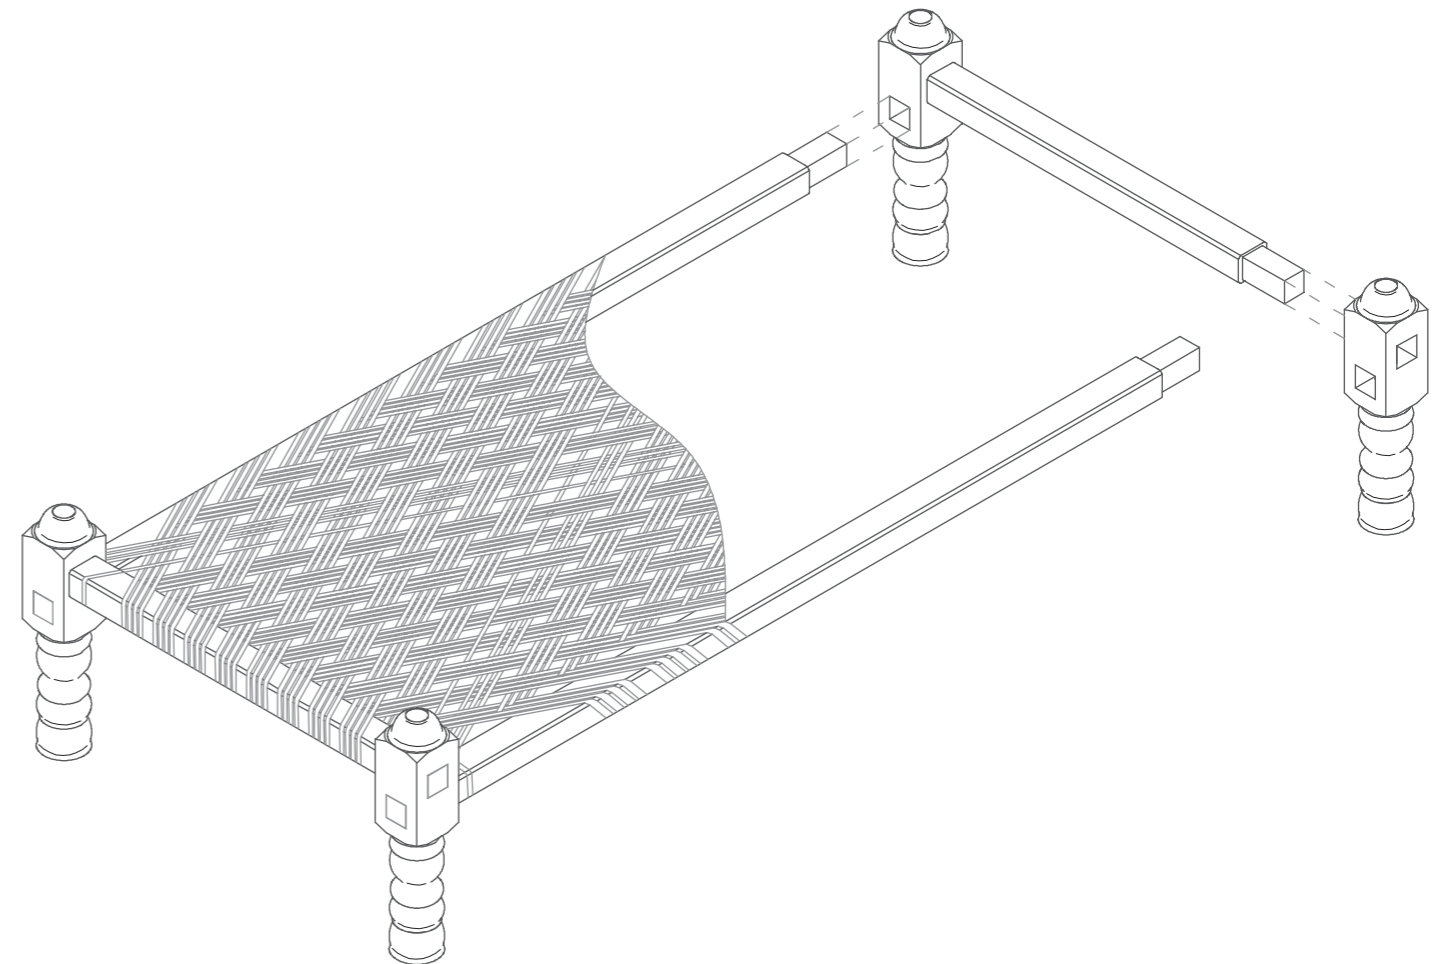

Exploded view

