




Front elevation

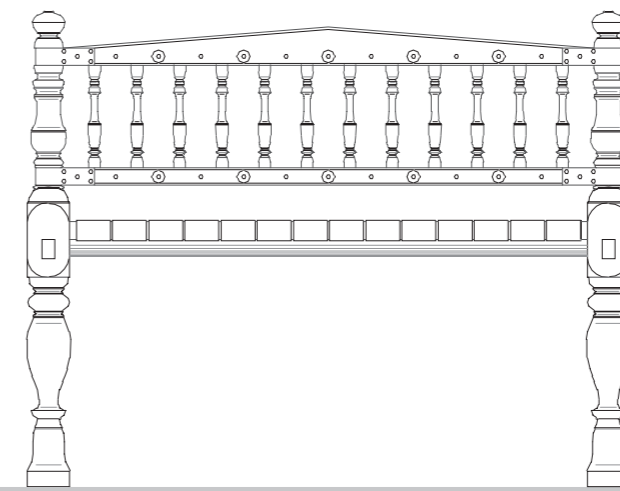


Side elevation

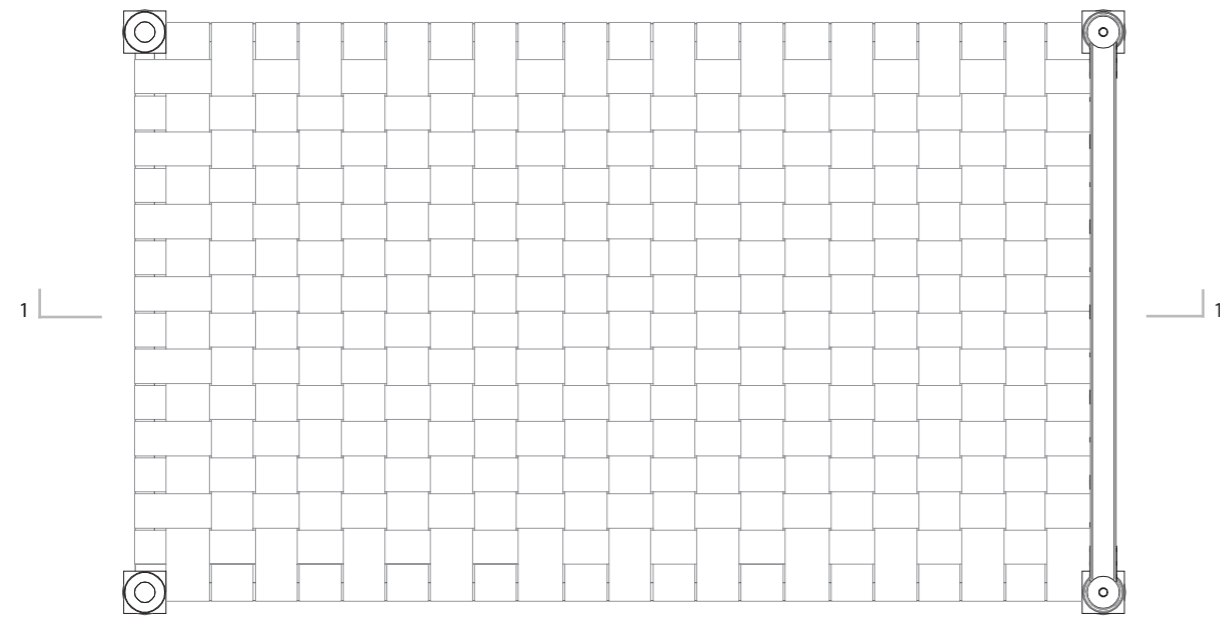


Plan (Top View)

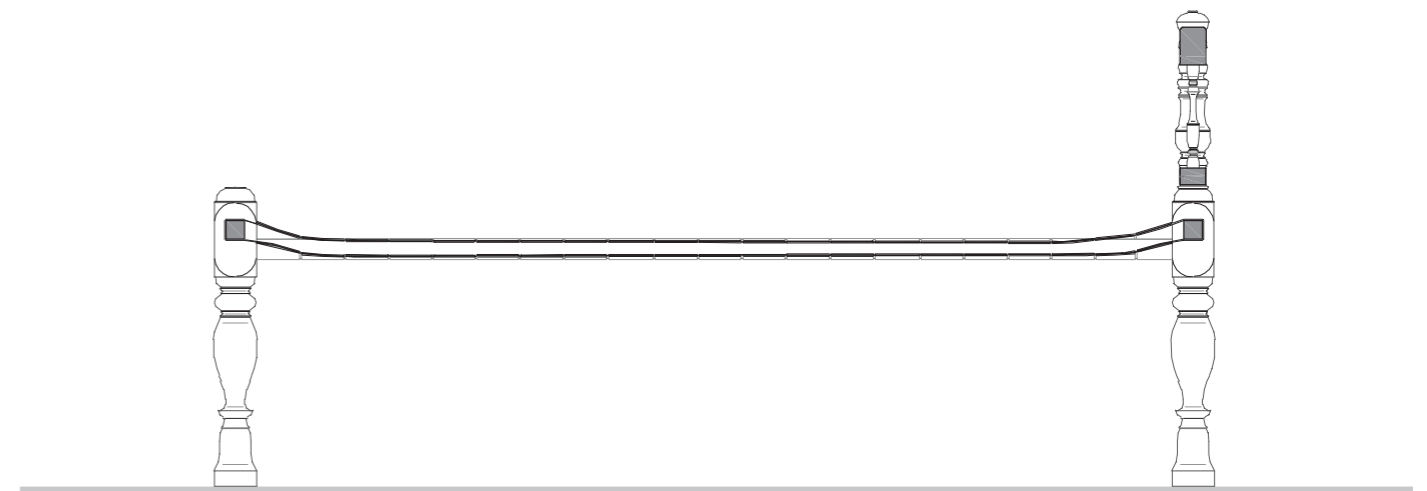


Section 1

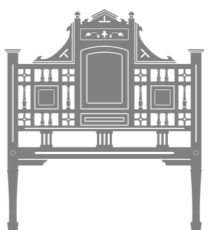

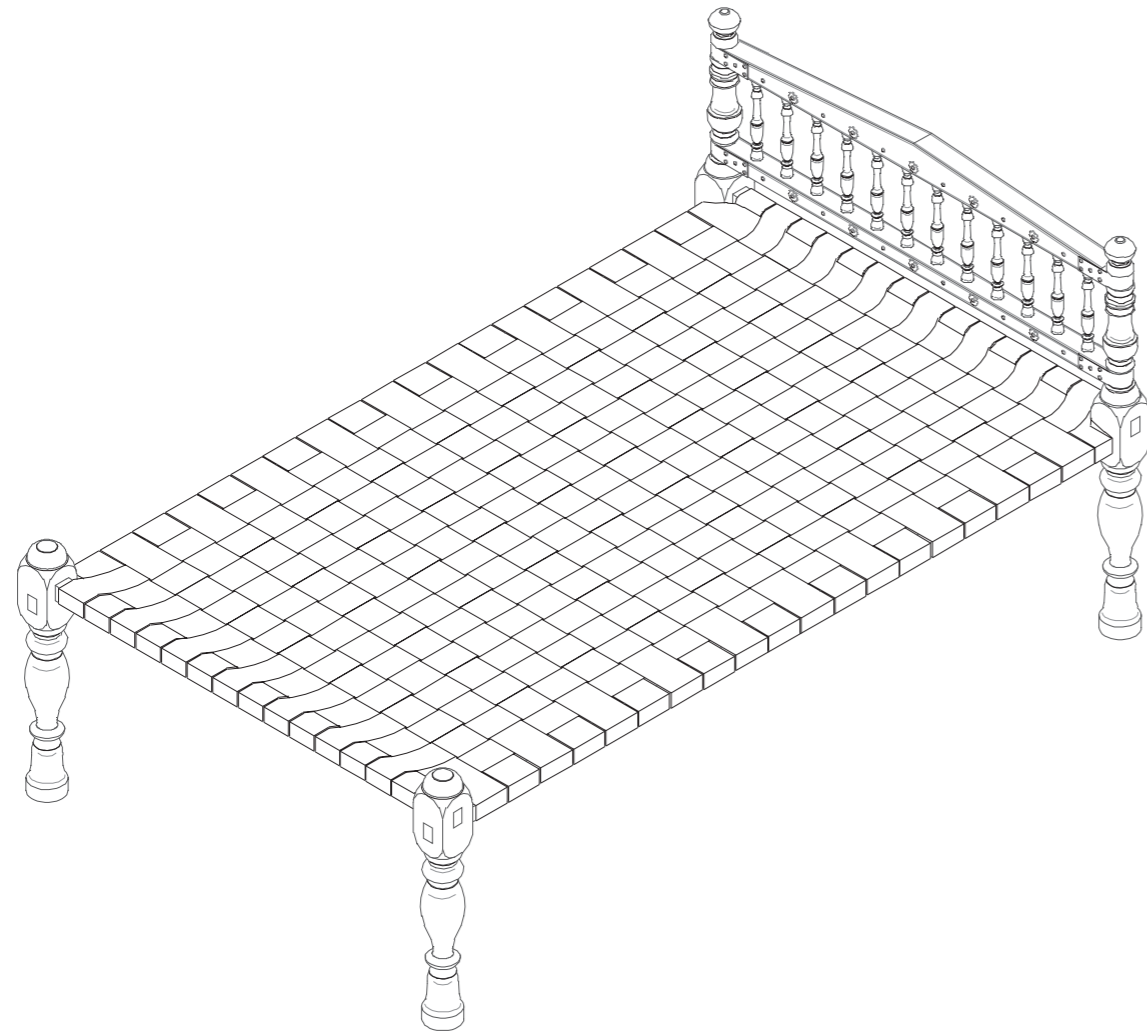

Isometric View

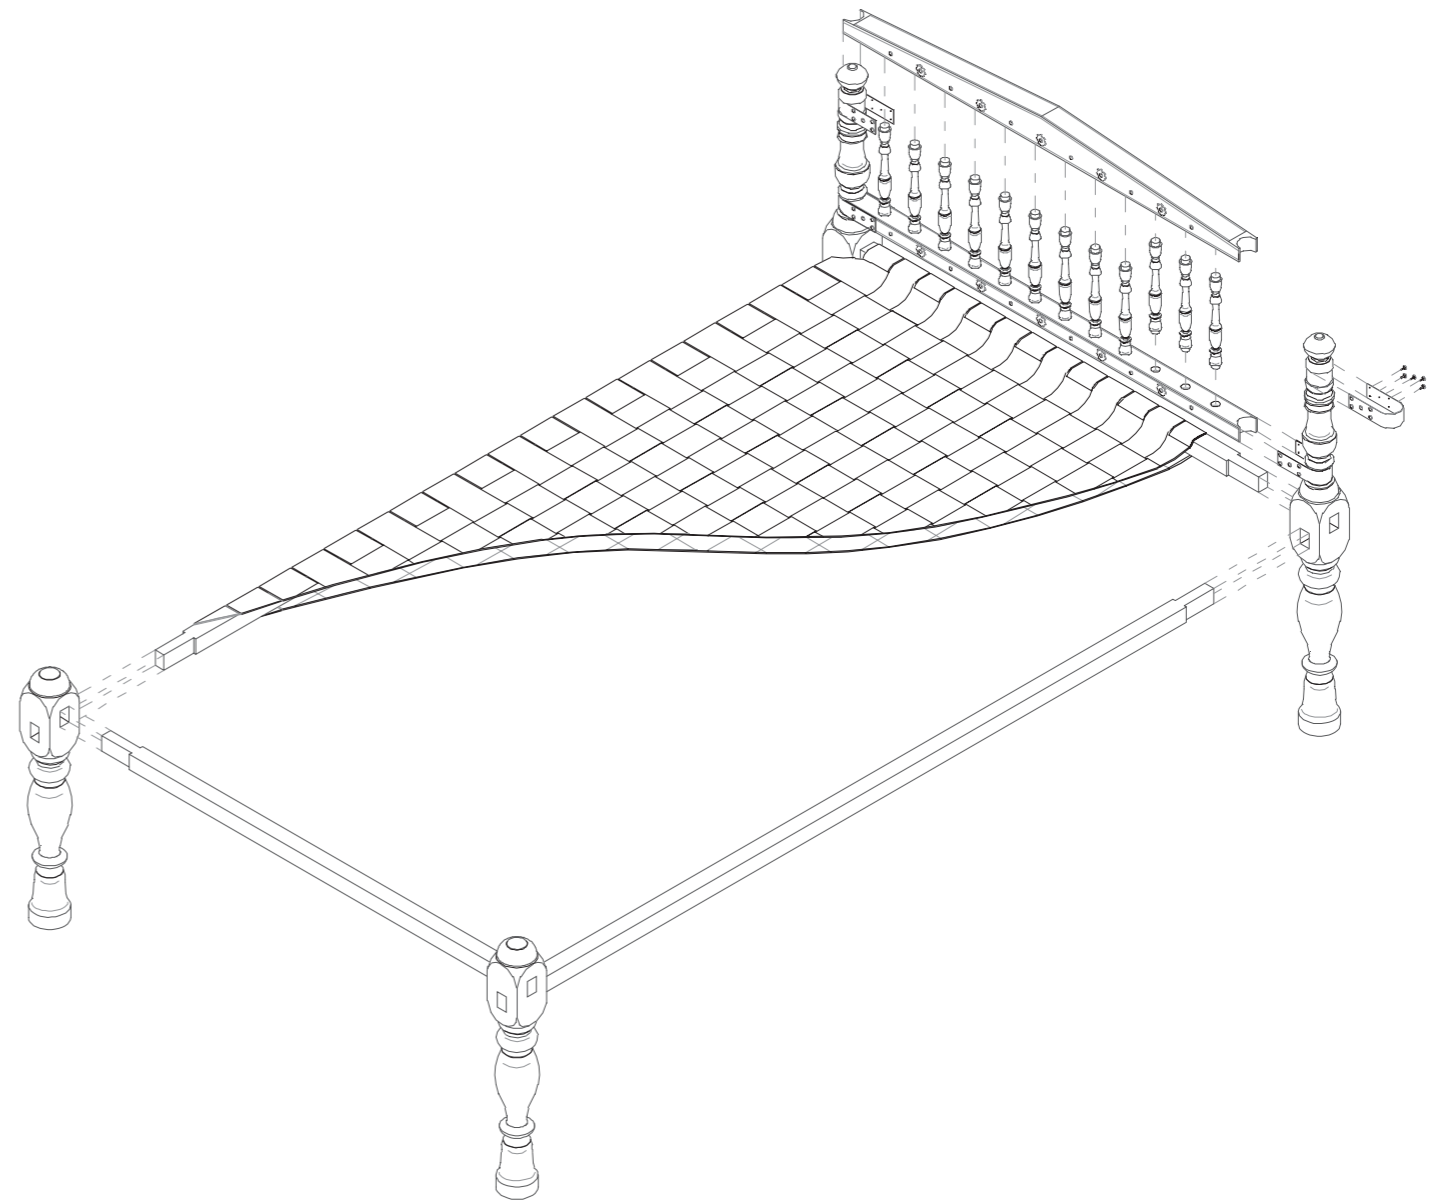

Exploded Isometric View

